



Basement Floor Plan
1" = 10'-0"

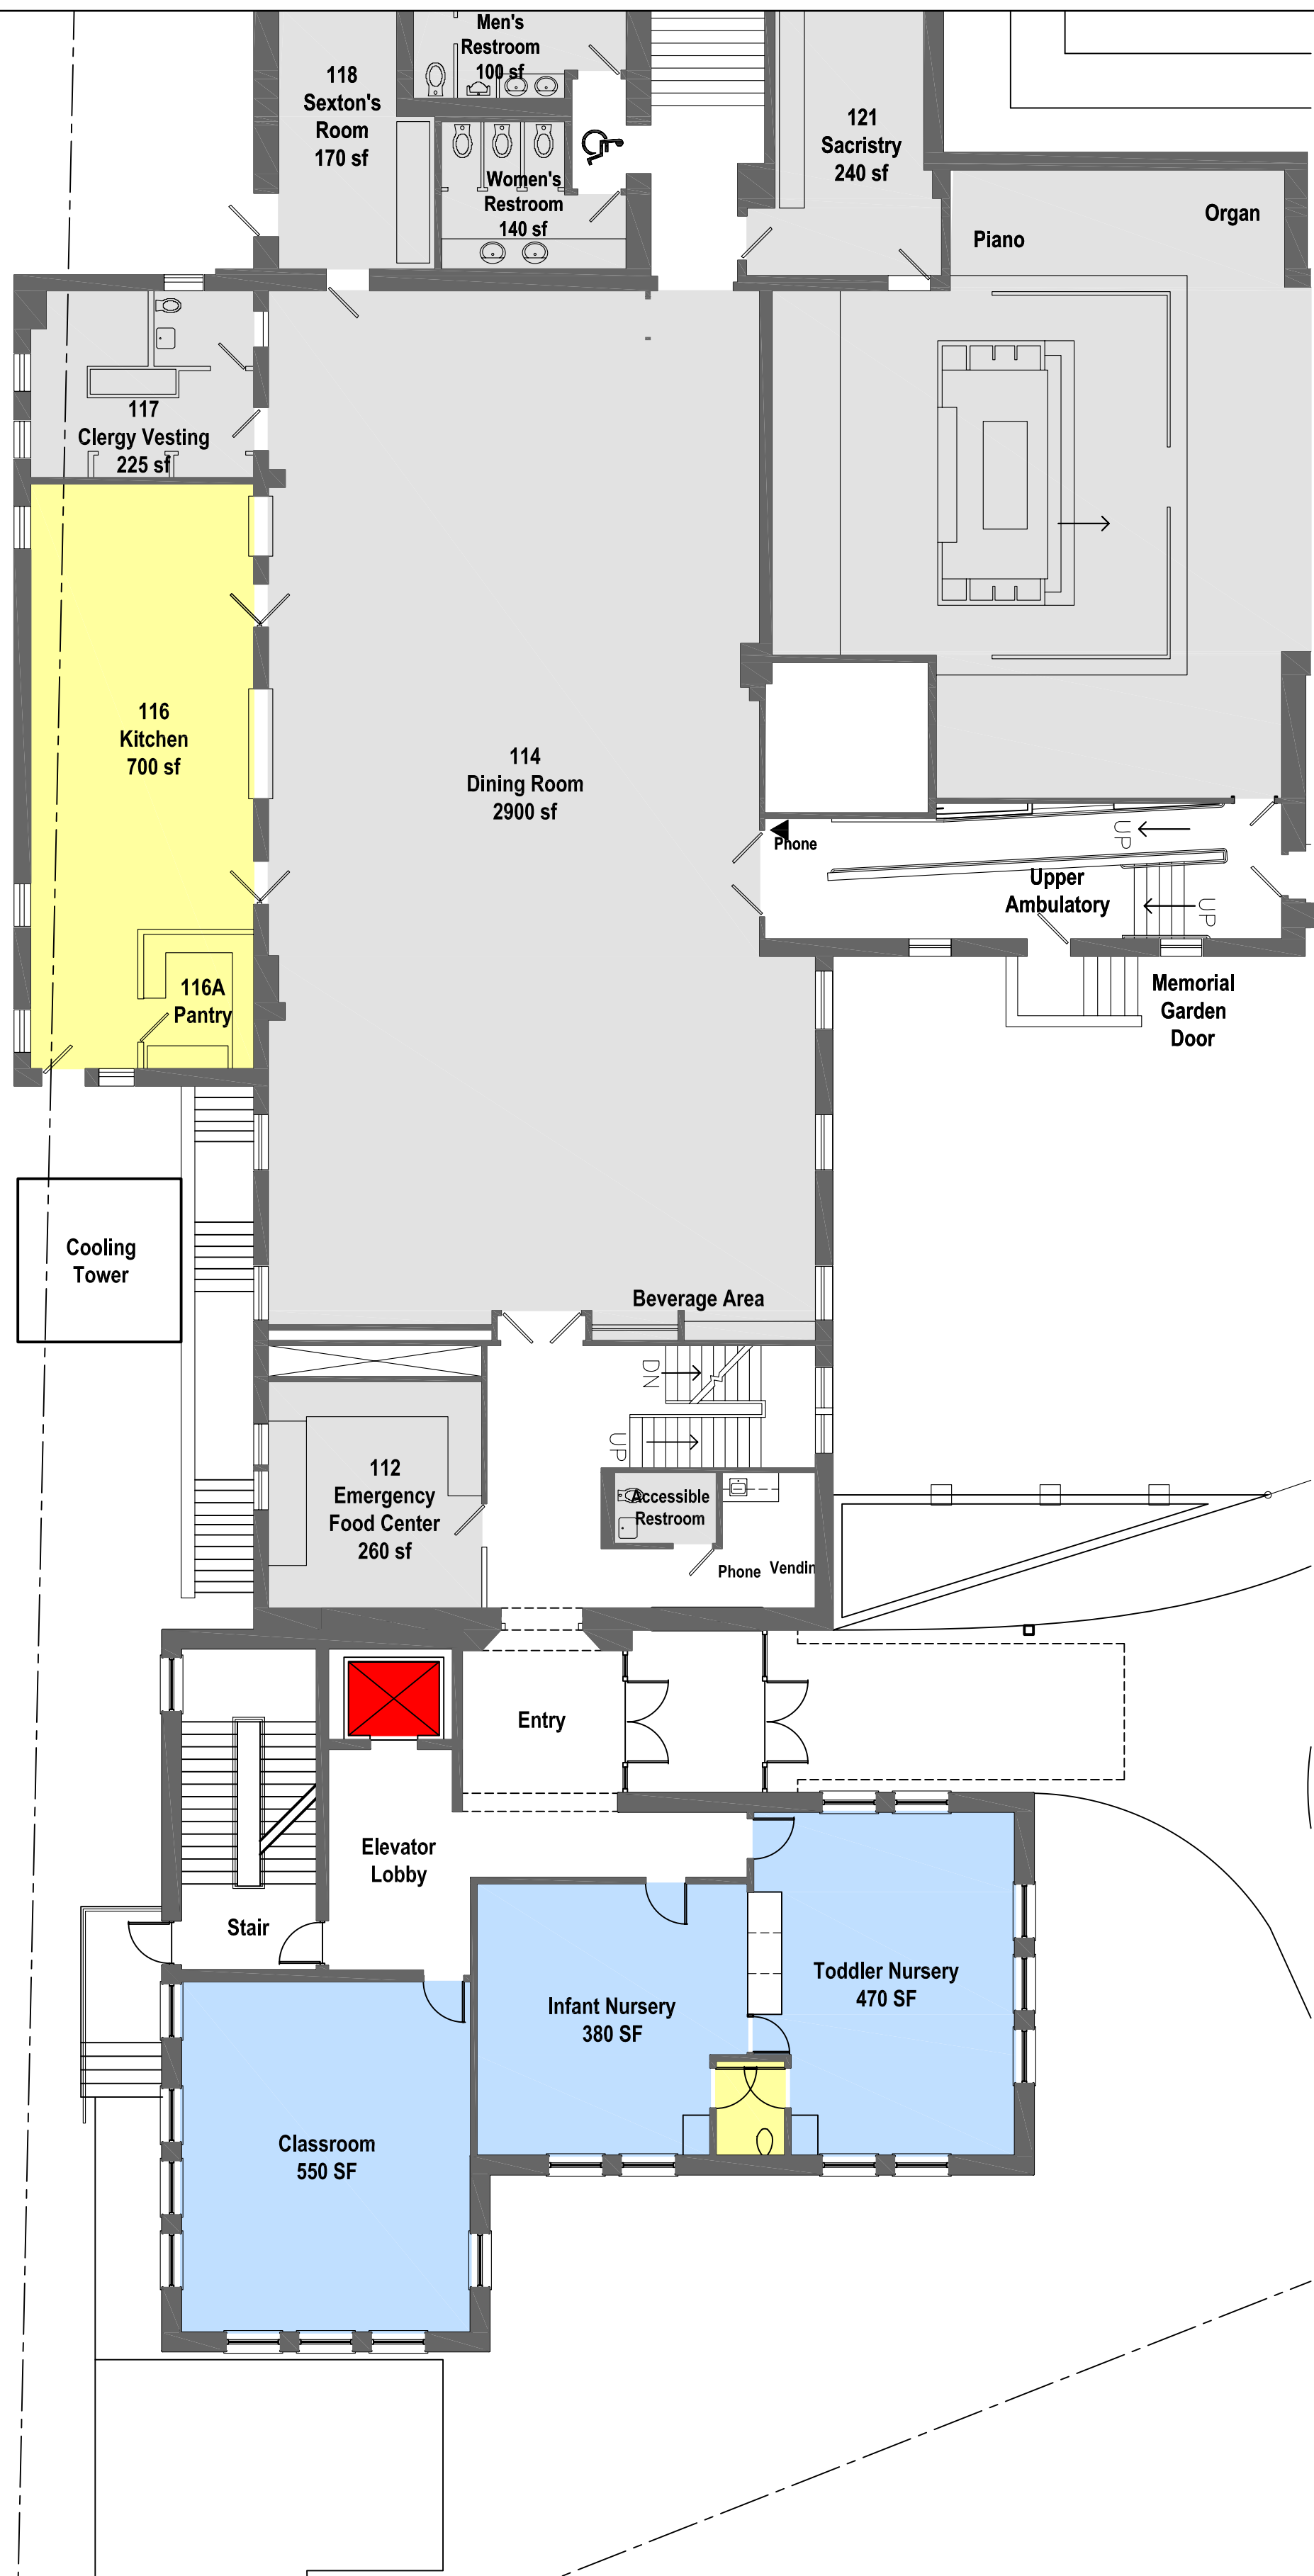

First Floor Plan
1" = 10'-0"

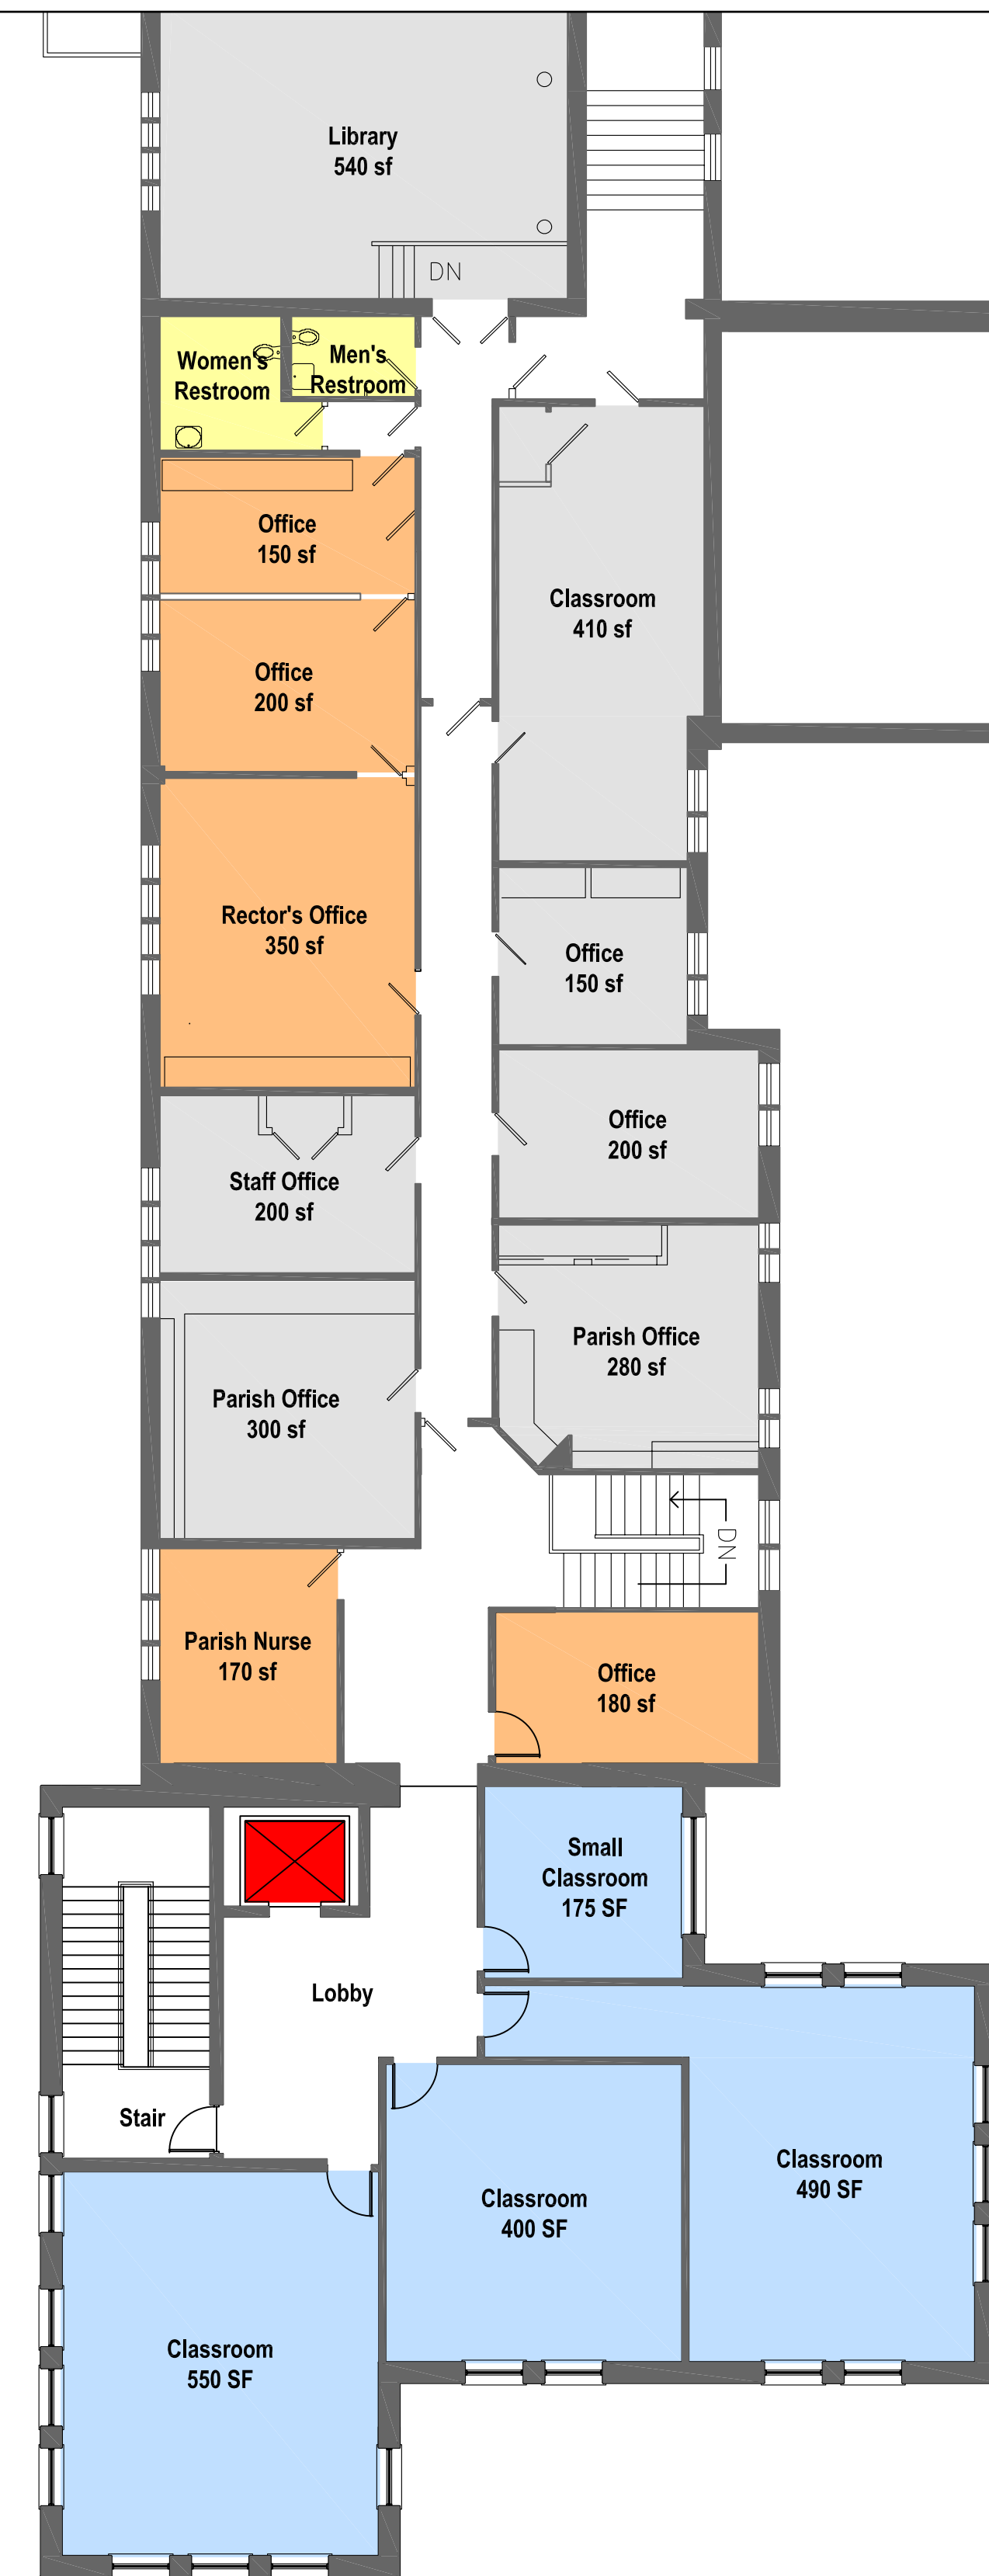

Second Floor Plan
1" = 10'-0"

Legend

Existing To Remain	Support Space
Classrooms	Offices
Community Space	Elevator

Emmanuel Episcopal Church Concept Design

0' 5' 10' 40'
May 1, 2008

